

STATEMENT OF SUBDIVISION

EDEN VALLEY PROJECT  
Sweetwater County, Wyoming

The subdivision of the Eden Valley Project as it appears on this plat is made with the free consent and in accordance with the desire of the United States of America as owner and proprietor thereof, pursuant to the provisions of the Acts of Congress of May 10, 1939 (53 Stat. 685, 719), of June 28, 1949 (63 Stat. 277), and of May 20, 1954 (68 Stat. 155), under delegation of authority contained in Title 7, Code of Federal Regulations, Section 600.6, as revised November 17, 1955 (20 F.R. 8517). The strips of land shown as roads upon lands owned by the United States of America are to be made the subject of a grant of easement for road purposes by separate instruments to be duly recorded.

UNITED STATES OF AMERICA

By Richard A. Pritchard  
State Conservationist  
Soil Conservation Service  
United States Department of Agriculture

ACKNOWLEDGMENT

STATE OF WYOMING }  
COUNTY OF NATRONA } ss.  
On this 30<sup>th</sup> day of SEPTEMBER, 1957, before me the undersigned, a Notary Public in and for the County and State aforesaid, personally appeared Ed P. Horkins, State Conservationist, Soil Conservation Service, United States Department of Agriculture, who is personally known to me and personally known to me to be such State Conservationist and the same person who executed the within and foregoing instrument and he duly acknowledged the execution of the same for and on behalf of the United States of America.

In witness whereof, I have hereunto set my hand and affixed my official seal the day and year last above written.

Helen P. Bright  
Notary Public

My commission expires:

MARCH 13, 1961

SURVEYOR'S CERTIFICATE

I hereby certify that the survey of the exterior boundaries and rights of way and the attached plat of Farm Unit F-15A, Eden Valley Irrigation Project, Sweetwater County, Wyoming, were made on the ground, under my supervision; that the survey of the exterior boundaries and rights of way is accurately represented upon the plat to which this certificate is affixed, and that said plat shows the exterior boundaries of the unit of land embraced therein by true courses and distances, all of which have been tied in with the section or quarter section corners established by the official United States Government survey thereof.

Signed this 7<sup>th</sup> day of October, 1959.

William E. Johnson  
Project Engineer

STATE OF WYOMING }  
COUNTY OF NATRONA } ss.  
I, ED P. HORKINS, DO hereby certify

OCT 10 1959  
at 10:30 A.M. and  
in the presence of  
[Signature]  
C. [Signature]  
[Signature] put


LEGEND

- Monument
- Iron pin or bridge spike
- Traverse point
- Ownership boundary

0 200 400 600  
Scale

ACREAGE TABLE

Total gross acreage	219.64
Irr. wks. acreage	14.33
Road right of way acreage	26.65
Useable acreage	
Class 1	
Class 2	
Class 3	
Class 4	
Class 6	
Total irrigable	
Total non-irrigable	

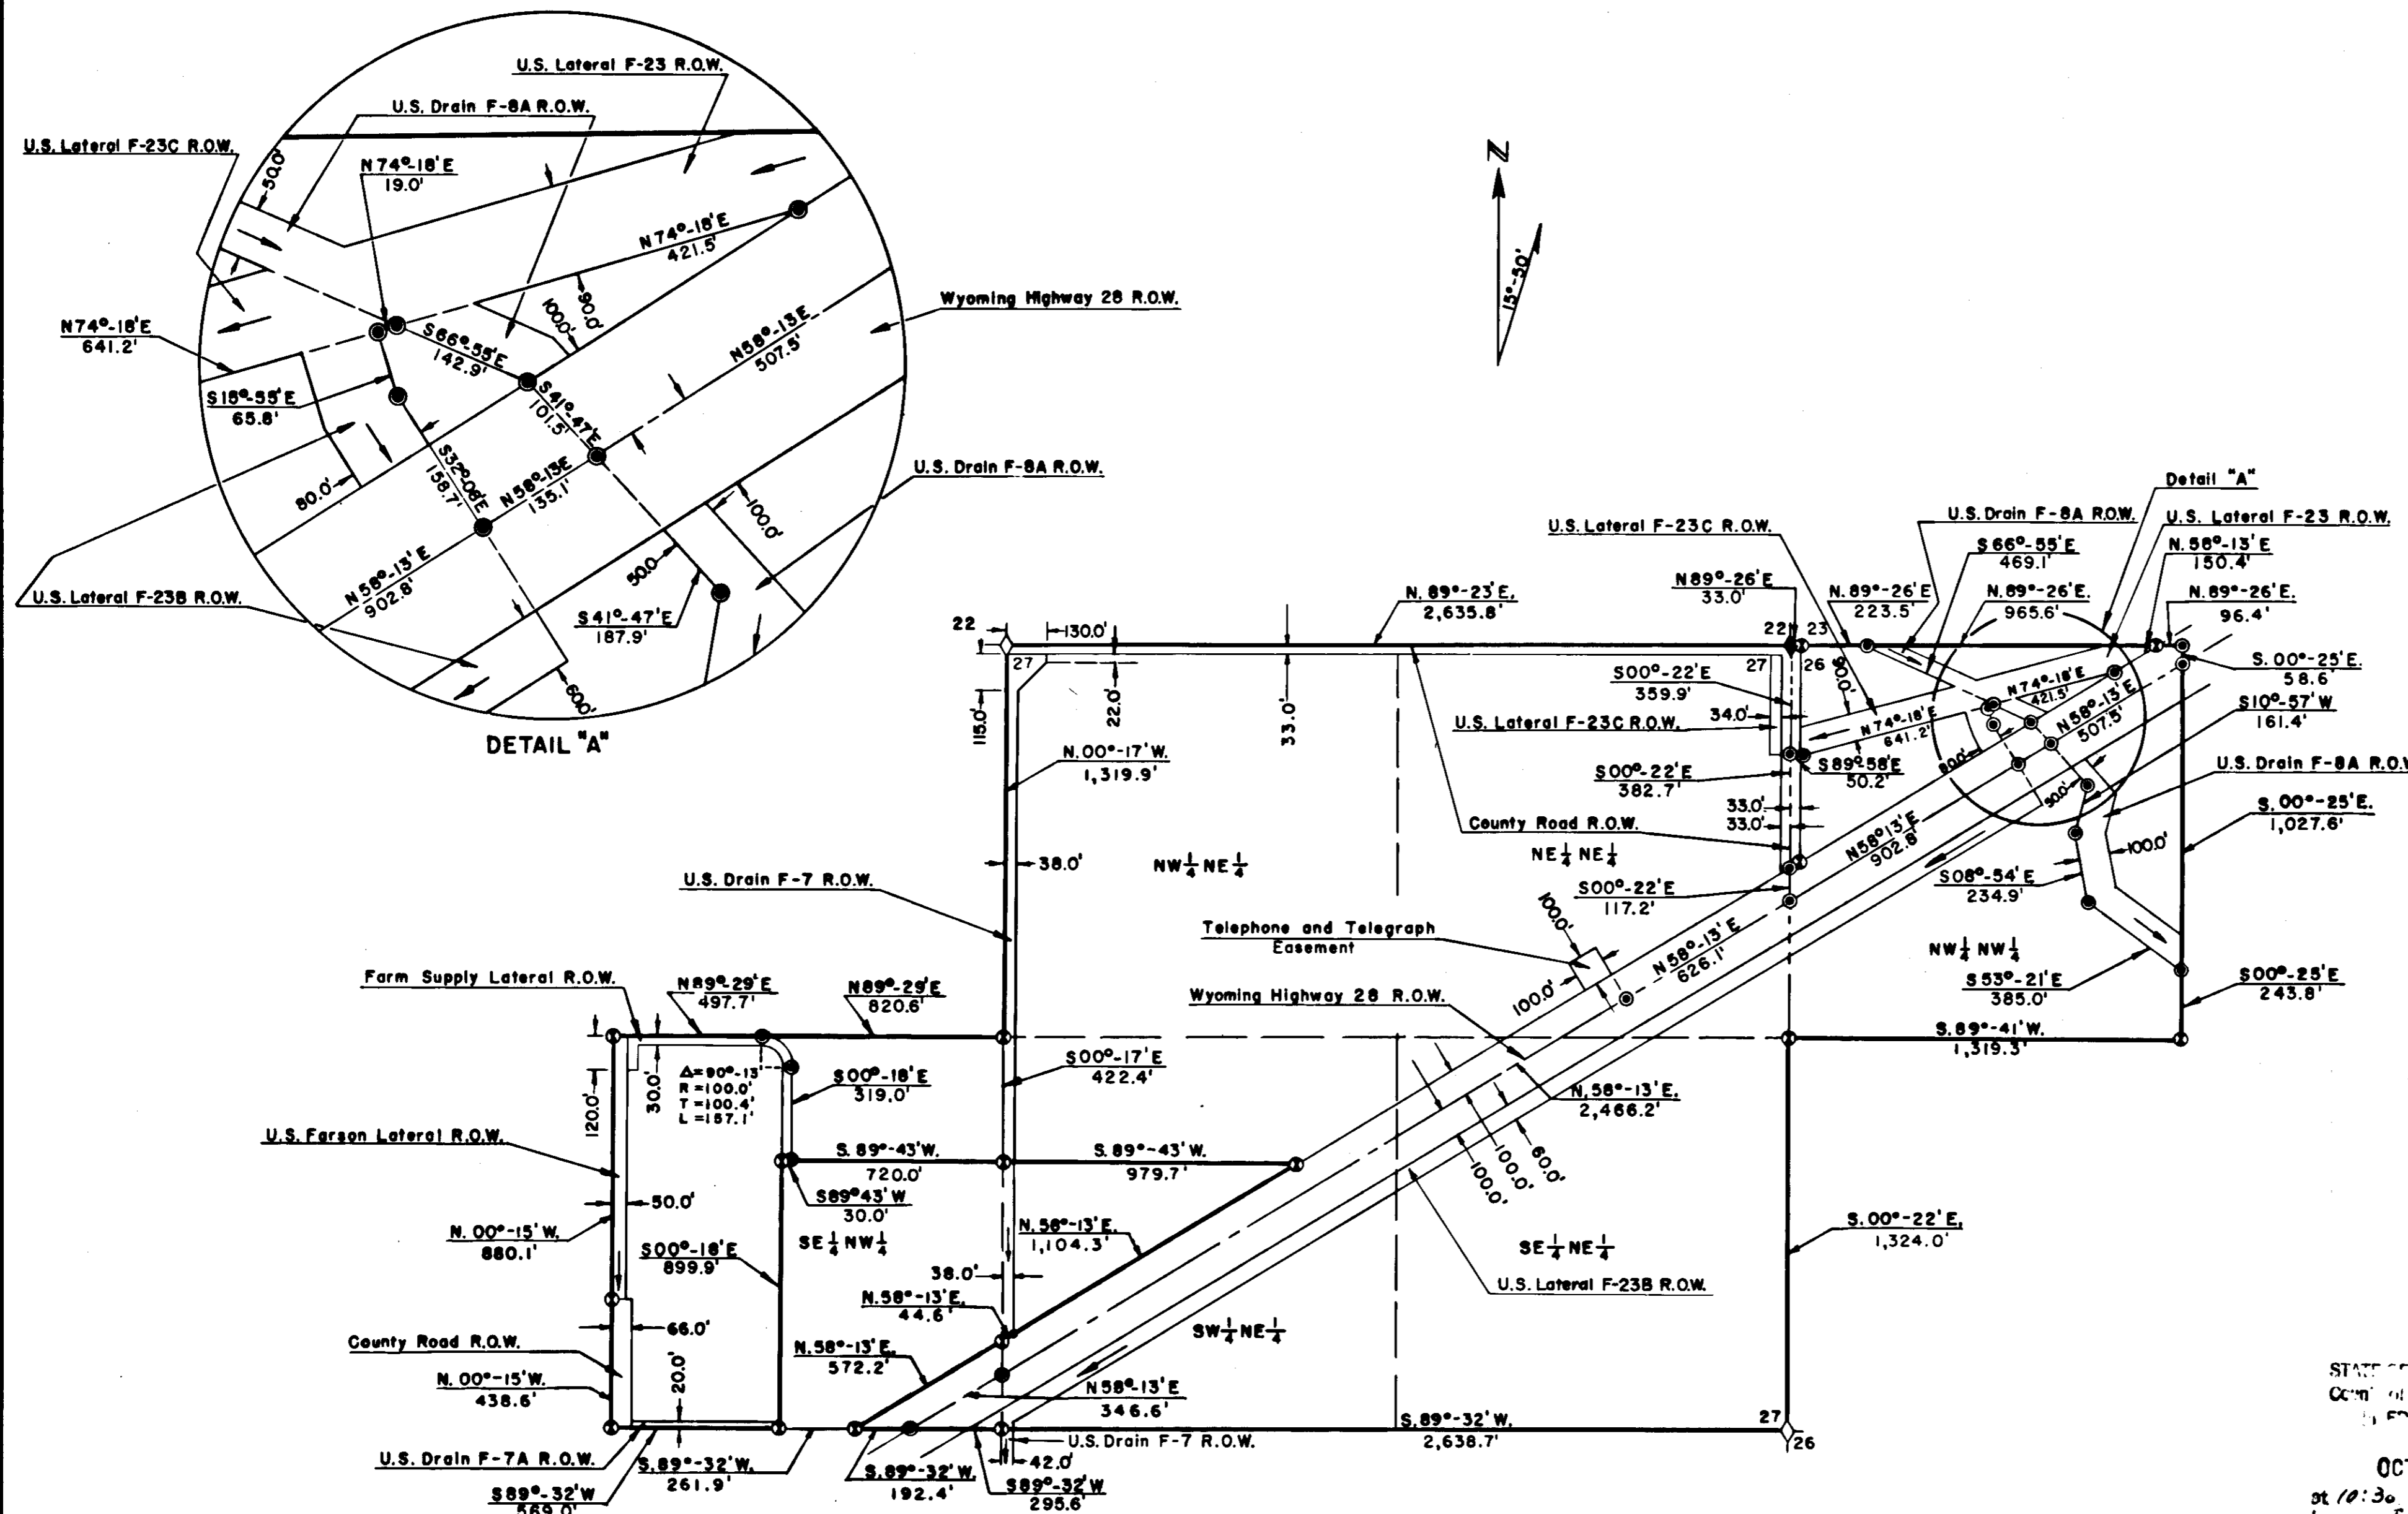

PLAT  
FARM UNIT F-15A  
EDEN VALLEY PROJECT  
SECTIONS 26 & 27, T-25-N, R-106-W  
SWEETWATER COUNTY, WYOMING

U. S. DEPARTMENT OF AGRICULTURE  
SOIL CONSERVATION SERVICE

Designed P.H.S. \_\_\_\_\_ Date \_\_\_\_\_  
Drawn \_\_\_\_\_ Title Eden Valley Project  
Traced \_\_\_\_\_  
Checked \_\_\_\_\_ 2-59 No. 1 of 1 Sheet Drawing No. 5, E-15, 837