


LOCATION MAP

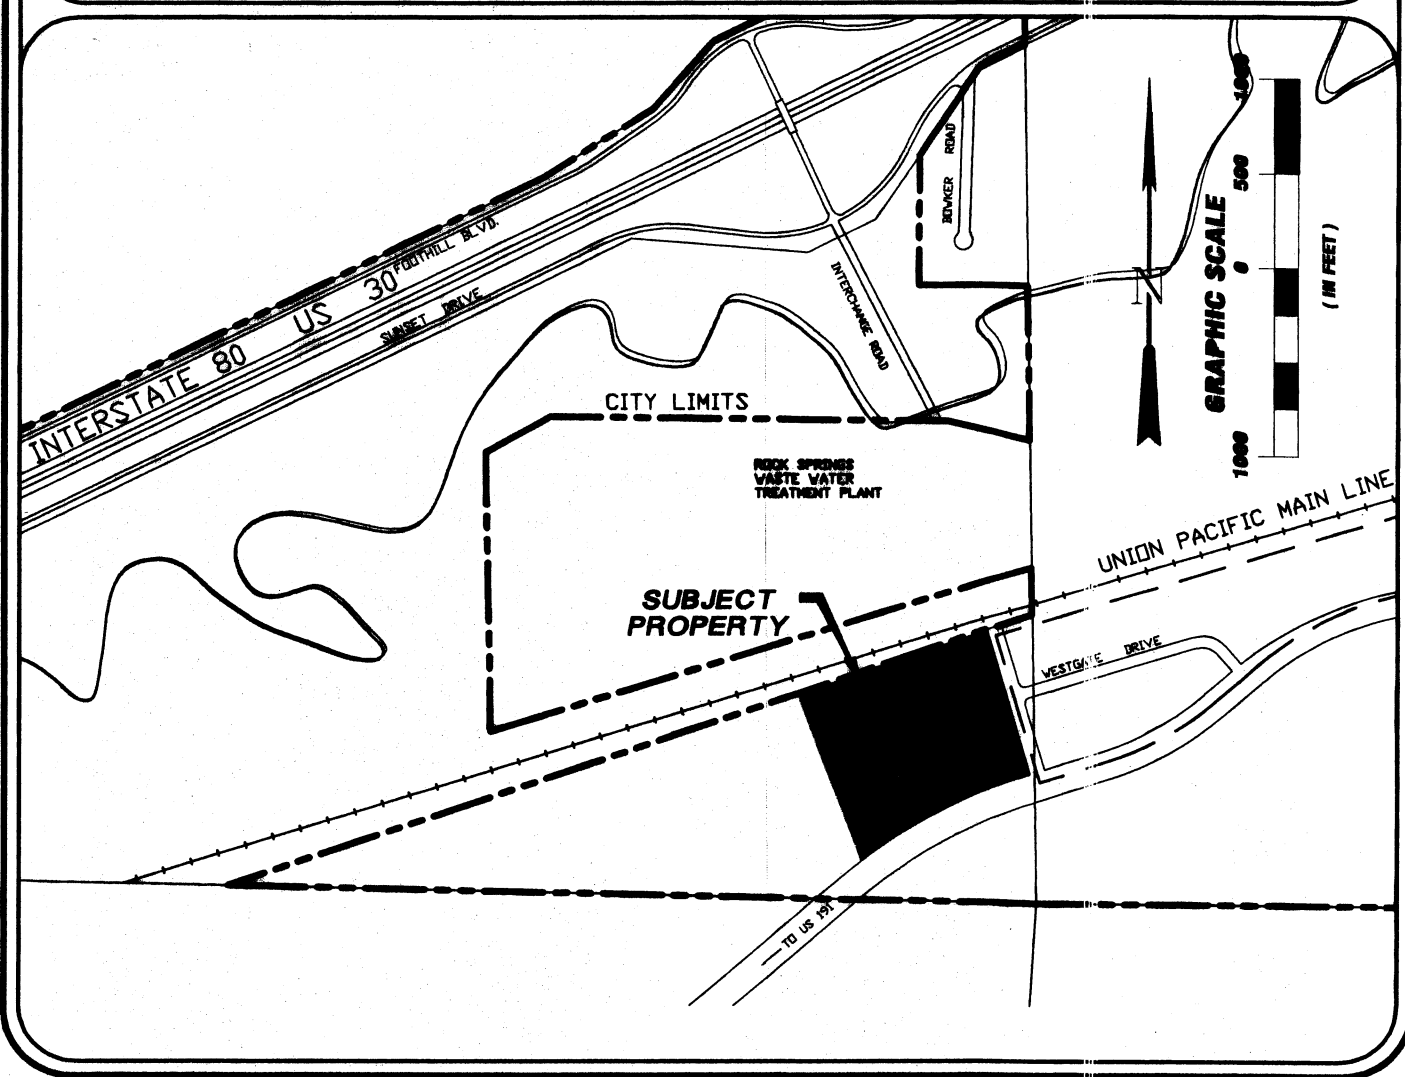

T18N R105W

CERTIFICATE of DEDICATION

STATE OF } ss
COUNTY OF }

Know all men by these presents that the undersigned Big Black Dog, LLC, a Wyoming Limited Liability Company, Francis F. Schneider, Lando Building Partners, L.P., Pensco Trust Company Custodian FBO "Myran Lando" IRA "LAIB", Pensco Trust Company Custodian FBO "Hermine Lando" IRA "LAIB", Angelo Foti, Dino Antonio Foti, Trustee of the Dino Antonio Foti 2003 Revocable Trust, Uliana Foti, Richard M. Sanchez and Amanda Sanchez, John F.C. Schneider, Trustee of the John F.C. Schneider Trust of 8/22/02, Donald J. Prolo, Trustee of the LauraMarie Prolo 1993 Irrevocable Trust, Donald J. Prolo, Trustee of the Donald J. Prolo II 1993 Irrevocable Trust, Jernigan, Nunan & Une Enterprises, LLC, Marvest, LLC, a Wyoming Limited Liability Company, and Donald J. McFarland and Rose McFarland, Trustees of the McFarland Family Trust Dated February 7, 2003, being the owners, proprietors, or parties of interest in the land shown on this plat do hereby certify:

That the foregoing plat designated as "Interchange Industrial Park" is located in Lots 13 & 20 of Section 5, T18N, R105W, 6TH P.M., in the City of Rock Springs, Sweetwater County, Wyoming, and is more particularly described as follows:

COMMENCING at the Southeast corner of said Section 5, running thence N 85°30'55" W, 942.82 feet along the South line thereof; thence N 12°05' E, 137.85 feet to the POINT OF BEGINNING;
thence N 20°34'48" W, 513.01 feet to the Point of Curvature of a curve concave to the Southwest and having a radius of 30.00 feet;
thence Northerly 27.60 feet along the arc of said curve, through a central angle of 52°42'36", the long chord of which bears N 46°56'09" W, 26.64 feet, to the Point of Reverse Curvature of a curve concave to the East and having a radius of 70.00 feet;
thence Northerly 173.78 feet along the arc of said curve, through a central angle of 142°14'19", the long chord of which bears N 2°10'17" W, 132.47 feet;
thence N 20°34'48" W, 345.44 feet to a point on the Southerly Right-of-Way line of the Union Pacific Railroad, said point lying on a non-tangent curve concave to the North, from which the radius point bears N 14°17'51" W, 11659.20 feet;
thence Easterly 557.17 feet along the arc of said curve and Southerly Right-of-Way line, through a central angle of 2°44'17", the long chord of which bears N 74°20'01" E, 557.12 feet;
thence N 72°57'52" E, 481.59 feet along said Right-of-Way line to the Northwest corner of the Rock Springs Industrial Park, First Filing;
thence S 17°02'08" E, 797.68 feet along the West line thereof to the Northerly Right-of-Way line of the Blairtown-Flaming Gorge Road, said point lying on a non-tangent curve concave to the South, from which the radius point bears S 18°04'04" E, 2939.79 feet;
thence Westerly 1030.53 feet along said curve and Right-of-Way line, through a central angle of 20°05'06", the long chord of which bears S 61°53'24" W, 1025.27 feet, to the POINT OF BEGINNING.

Said tract containing 20.604 acres, more or less, and

That this subdivision, as it is described and as it appears on this plat, is made with the free consent and in accordance with the desires of the undersigned owner and proprietor, and that this is a correct plat of the area as it is divided into Lots, streets and easements, and that the undersigned owner of the land shown and described on this plat does hereby dedicate to the City for perpetual public use all streets, alleys, easements and other lands within the boundary lines of the plat as indicated and not already otherwise dedicated for public use.

Executed this 11-15-22 day of September, 2008, by:

Authorized Signatory
Big Black Dog, LLC
Hermine Lando
Authorized Signatory
Lando Building Partners, L.P.
Angelo Foti
Authorized Signatory
Pensco Trust Company Custodian
FBO "Myran Lando" IRA "LAIB",
Dino Antonio Foti
Authorized Signatory
Pensco Trust Company Custodian
FBO "Hermine Lando" IRA "LAIB",
Richard M. Sanchez
Authorized Signatory
John F.C. Schneider
John F.C. Schneider
Authorized Signatory
Jernigan, Nunan & Une Enterprises, LLC,
Donald J. McFarland
Authorized Signatory
Marvest, LLC
Amanda Sanchez
Authorized Signatory
Rose McFarland
Rose McFarland


FINAL PLAT for INTERCHANGE INDUSTRIAL PARK LOCATED in LOTS 13 & 20 of SECTION 5, T18N, R105W, 6TH P.M. CITY of ROCK SPRINGS SWEETWATER COUNTY, WYOMING

NOTARIAL CERTIFICATE

STATE OF WYOMING } ss
COUNTY OF HARRIS }
The foregoing instrument was acknowledged before me by Tony Macke (Big Black Dog, LLC.) this 22nd day of September, 2008.

Witness my hand and official seal.
My commission expires: April 14, 2009

Notary public: *Brigitte C. Grimm*

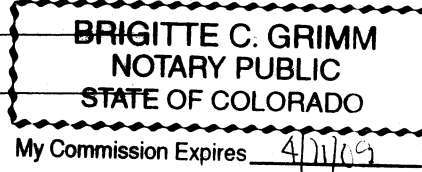

NOTARIAL CERTIFICATE

STATE OF CALIFORNIA } ss
COUNTY OF SAN MATEO }
The foregoing instrument was acknowledged before me by Angelo Foti this 12th day of September, 2008.

Witness my hand and official seal.
My commission expires: APRIL 14, 2012

Notary public: *X*




NOTARIAL CERTIFICATE

STATE OF WYOMING } ss
COUNTY OF HARRIS }
The foregoing instrument was acknowledged before me by Francis F. Schneider this 22nd day of September, 2008.

Witness my hand and official seal.
My commission expires: April 14, 2009

Notary public: *Brigitte C. Grimm*

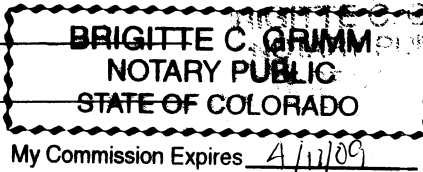


NOTARIAL CERTIFICATE

STATE OF CALIFORNIA } ss
COUNTY OF SAN MATEO }
The foregoing instrument was acknowledged before me by Dino Antonio Foti this 12th day of September, 2008.

Witness my hand and official seal.
My commission expires: APRIL 14, 2012

Notary public: *X*

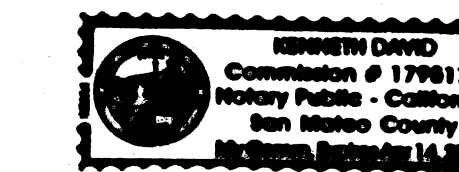


NOTARIAL CERTIFICATE

STATE OF CALIFORNIA } ss
COUNTY OF SAN MATEO }
The foregoing instrument was acknowledged before me by Hermine Lando (Lando Building Partners, L.P.) this 13th day of September, 2008.

Witness my hand and official seal.
My commission expires: DEC. 1, 2009

Notary public: *Charlotte Robinson*

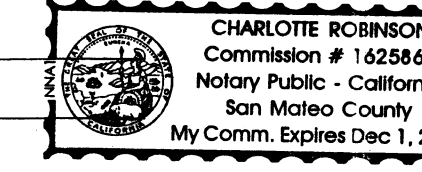


NOTARIAL CERTIFICATE

STATE OF CALIFORNIA } ss
COUNTY OF SAN MATEO }
The foregoing instrument was acknowledged before me by Uliana Foti this 12th day of September, 2008.

Witness my hand and official seal.
My commission expires: APRIL 14, 2012

Notary public: *X*

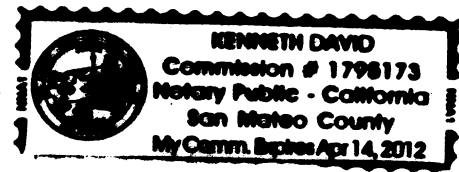


NOTARIAL CERTIFICATE

STATE OF CALIFORNIA } ss
COUNTY OF SAN MATEO }
The foregoing instrument was acknowledged before me by Jeanny Lo (Pensco Trust Company Custodian FBO "Myran Lando" IRA "LAIB") this 15 day of September, 2008.

Witness my hand and official seal.
My commission expires: April 17, 2011

Notary public: *Timothy T. Lawler*

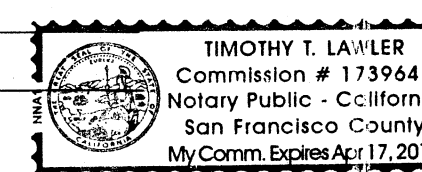


NOTARIAL CERTIFICATE

STATE OF CALIFORNIA } ss
COUNTY OF SAN MATEO }
The foregoing instrument was acknowledged before me by Richard M. Sanchez this 11th day of September, 2008.

Witness my hand and official seal.
My commission expires: APRIL 14, 2012

Notary public: *X*

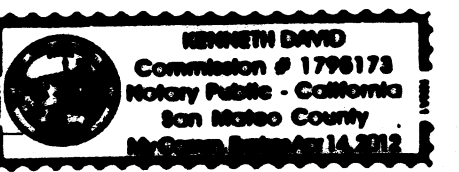


NOTARIAL CERTIFICATE

STATE OF CALIFORNIA } ss
COUNTY OF SAN FRANCISCO }
The foregoing instrument was acknowledged before me by Jeanny Lo (Pensco Trust Company Custodian FBO "Hermine Lando" IRA "LAIB") this 15 day of September, 2008.

Witness my hand and official seal.
My commission expires: April 17, 2011

Notary public: *Timothy T. Lawler*

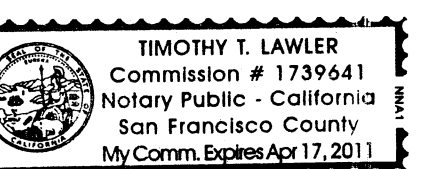


NOTARIAL CERTIFICATE

STATE OF CALIFORNIA } ss
COUNTY OF SAN MATEO }
The foregoing instrument was acknowledged before me by Amanda Sanchez this 11th day of September, 2008.

Witness my hand and official seal.
My commission expires: APRIL 14, 2012

Notary public: *X*

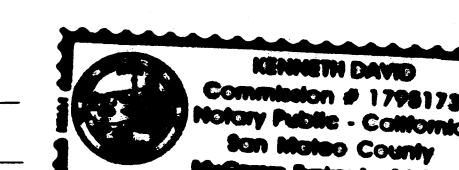


NOTARIAL CERTIFICATE

STATE OF CALIFORNIA } ss
COUNTY OF SAN MATEO }
The foregoing instrument was acknowledged before me by John F.C. Schneider this 11th day of September, 2008.

Witness my hand and official seal.
My commission expires: APRIL 14, 2012

Notary public: *X*

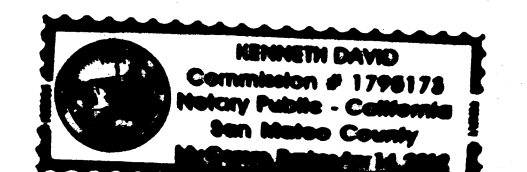


NOTARIAL CERTIFICATE

STATE OF CALIFORNIA } ss
COUNTY OF SAN MATEO }
The foregoing instrument was acknowledged before me by Donald J. Prolo this 12th day of September, 2008.

Witness my hand and official seal.
My commission expires: APRIL 14, 2012

Notary public: *X*

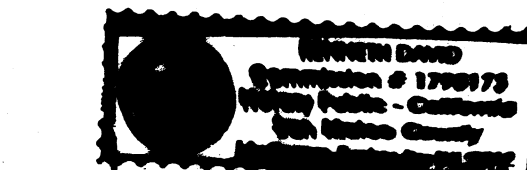


NOTARIAL CERTIFICATE

STATE OF CALIFORNIA } ss
COUNTY OF SAN MATEO }
The foregoing instrument was acknowledged before me by RONALD CORYELL NUNAN DONALD DEAN VRIE this 12th day of September, 2008. (Jernigan, Nunan & Une Enterprises, LLC.)

Witness my hand and official seal.
My commission expires: APRIL 14, 2012

Notary public: *X*

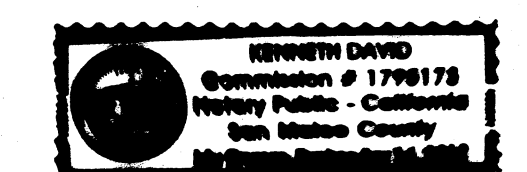


NOTARIAL CERTIFICATE

STATE OF CALIFORNIA } ss
COUNTY OF SAN MATEO }
The foregoing instrument was acknowledged before me by JOHN F.C. SCHNEIDER this 11th day of September, 2008. (Marvest, LLC)

Witness my hand and official seal.
My commission expires: APRIL 14, 2012

Notary public: *X*

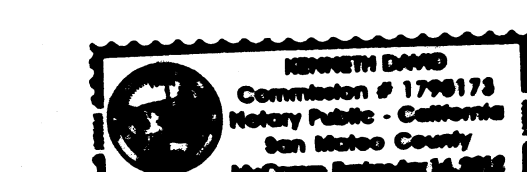


NOTARIAL CERTIFICATE

STATE OF CALIFORNIA } ss
COUNTY OF SAN MATEO }
The foregoing instrument was acknowledged before me by Donald J. McFarland this 12th day of September, 2008.

Witness my hand and official seal.
My commission expires: APRIL 14, 2012

Notary public: *X*

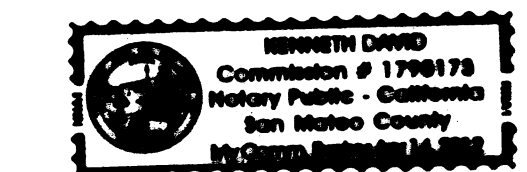

NOTARIAL CERTIFICATE

STATE OF CALIFORNIA } ss
COUNTY OF SAN MATEO }
The foregoing instrument was acknowledged before me by Rose McFarland this 12th day of September, 2008.

Witness my hand and official seal.
My commission expires: APRIL 14, 2012

Notary public: *X*

